


- Legend**
- Planning Boundary
  - Project Boundary
- Hardworks**
- Proposed Vehicular Tarmacadam
  - Proposed Pedestrian Tarmacadam
  - Paving Type 1
  - Paving Type 2
  - Play safety surface
- Walls**
- Retaining wall
- Softworks**
- Proposed Grass
  - Proposed Ornamental Planting
  - Woodland
  - Proposed Tree
  - Existing Tree
- Furniture**
- Proposed 1.1m high Guardrail/Balustrade
  - Proposed Handrail to Steps and Ramps
  - Proposed Removable Bollards
  - Proposed Cycle Stands
  - Electric Car Charging Point
  - Proposed Litter Bin
  - Proposed Pop-up Power Unit

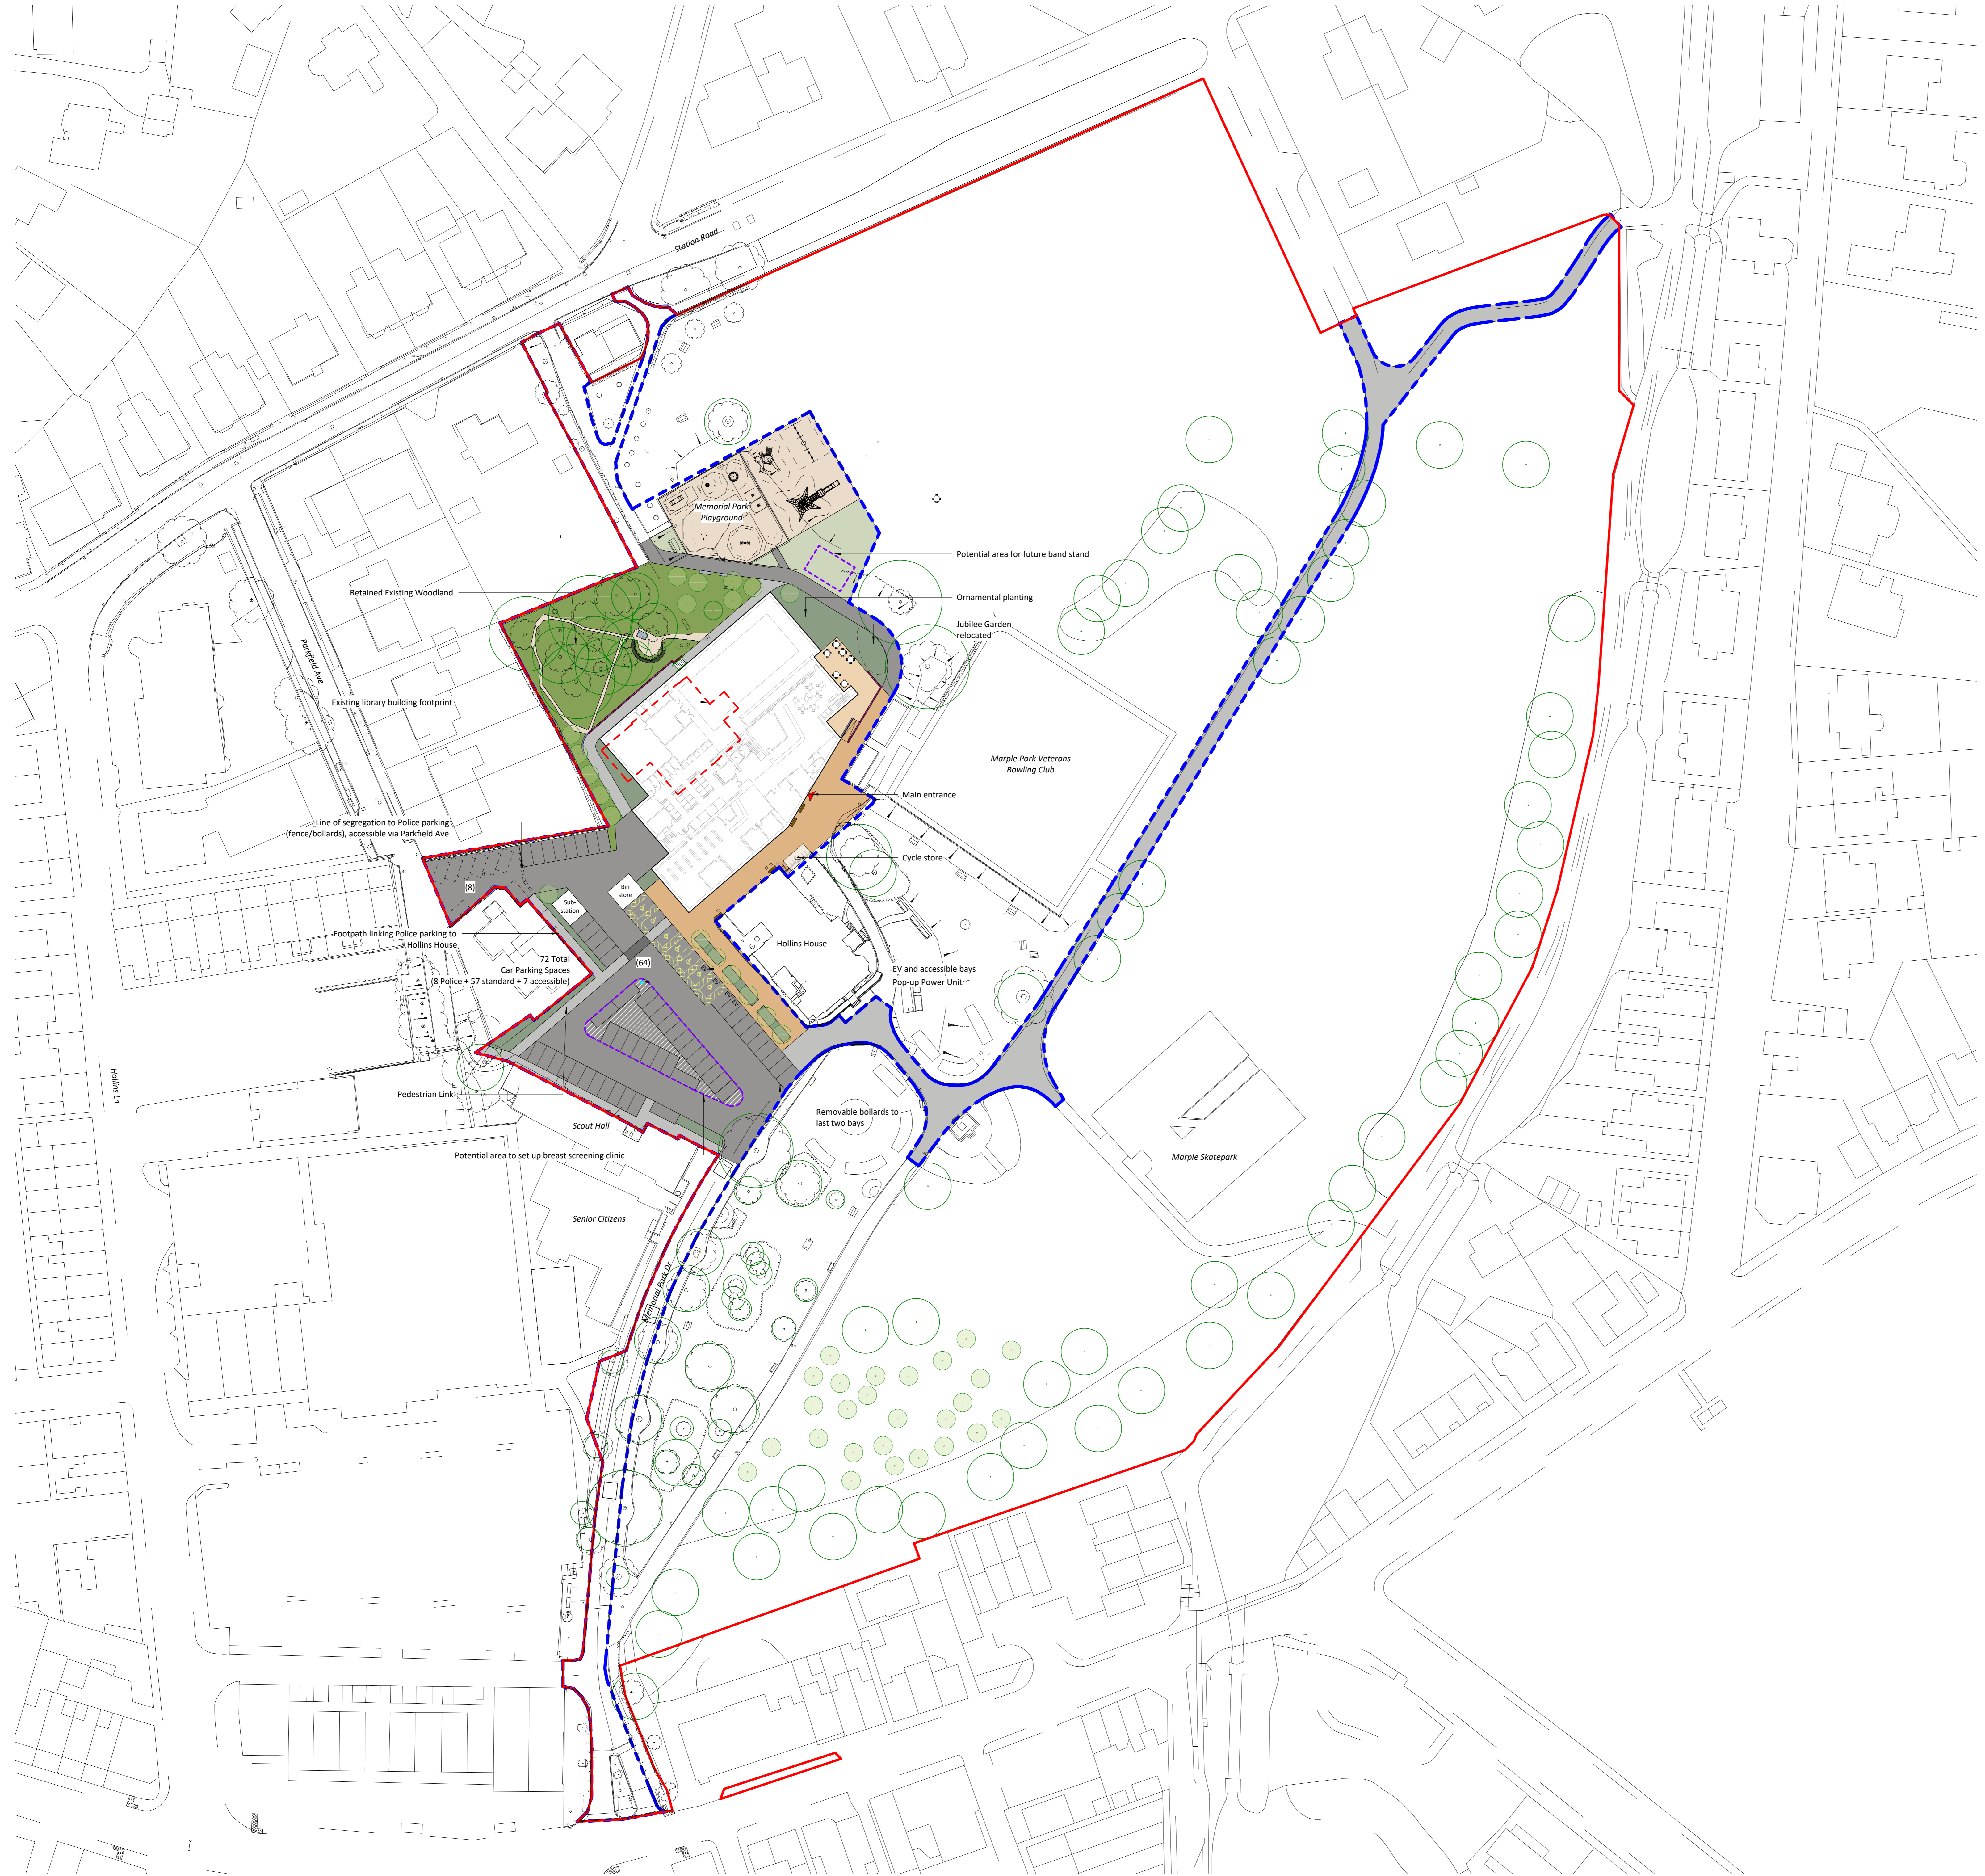

Revision	Author	Checked	Date
PO7	BLU	BLU	07/02/24
PO6	BLU	BLU	07/02/24
PO5	BLU	BLU	06/02/24
PO4	BLU	BLU	23/12/23
PO3	BVE	BLU	04/12/23

Brand stand added  
 Issued for Comments  
 Issued for Comments  
 Stage 2 updates  
 Issued for Information  
 Revision Note

oobe  
 Client: GT3 Architects  
 Project: Marple Leisure & Community Hub  
 Title: Site Plan